




POOL SECTION VIEW A-A
SCALE: 1"=6'

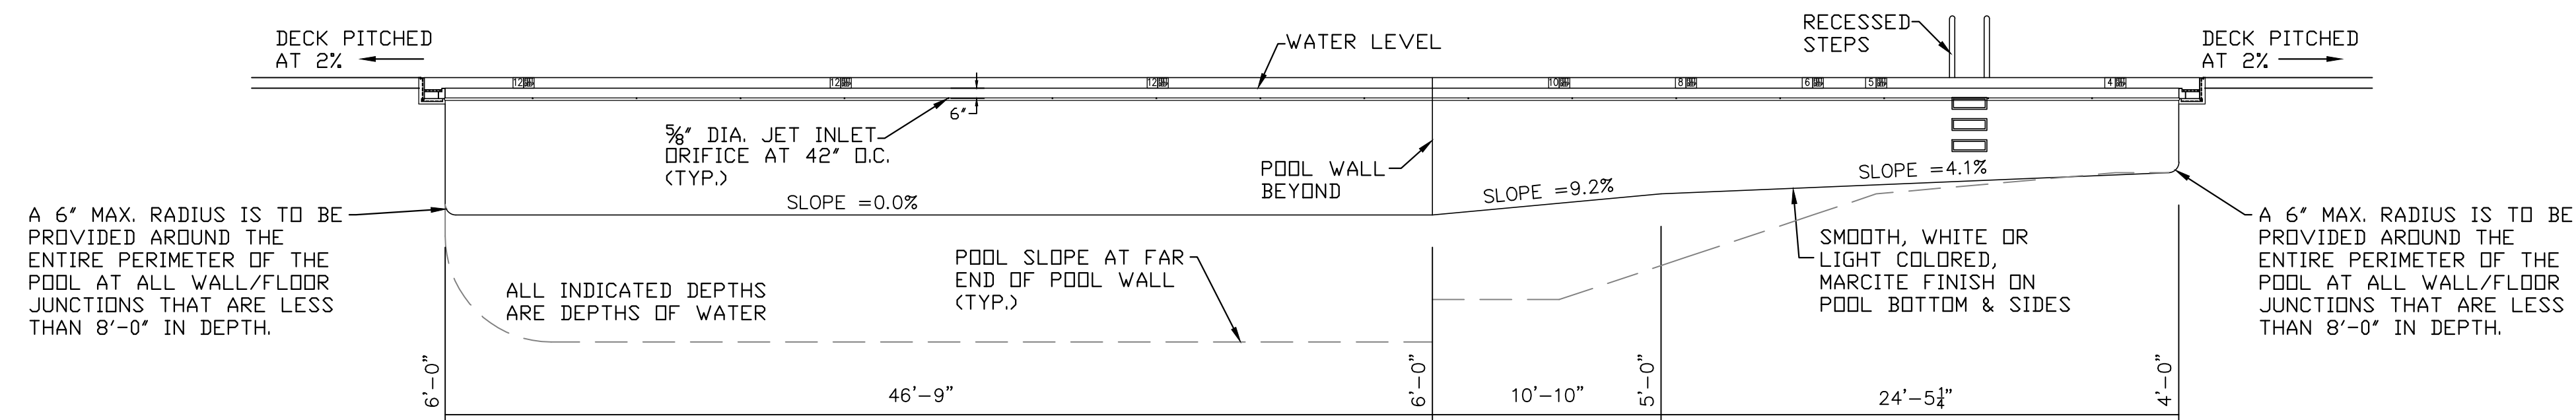

POOL SECTION VIEW B-B
SCALE: 1"=6'

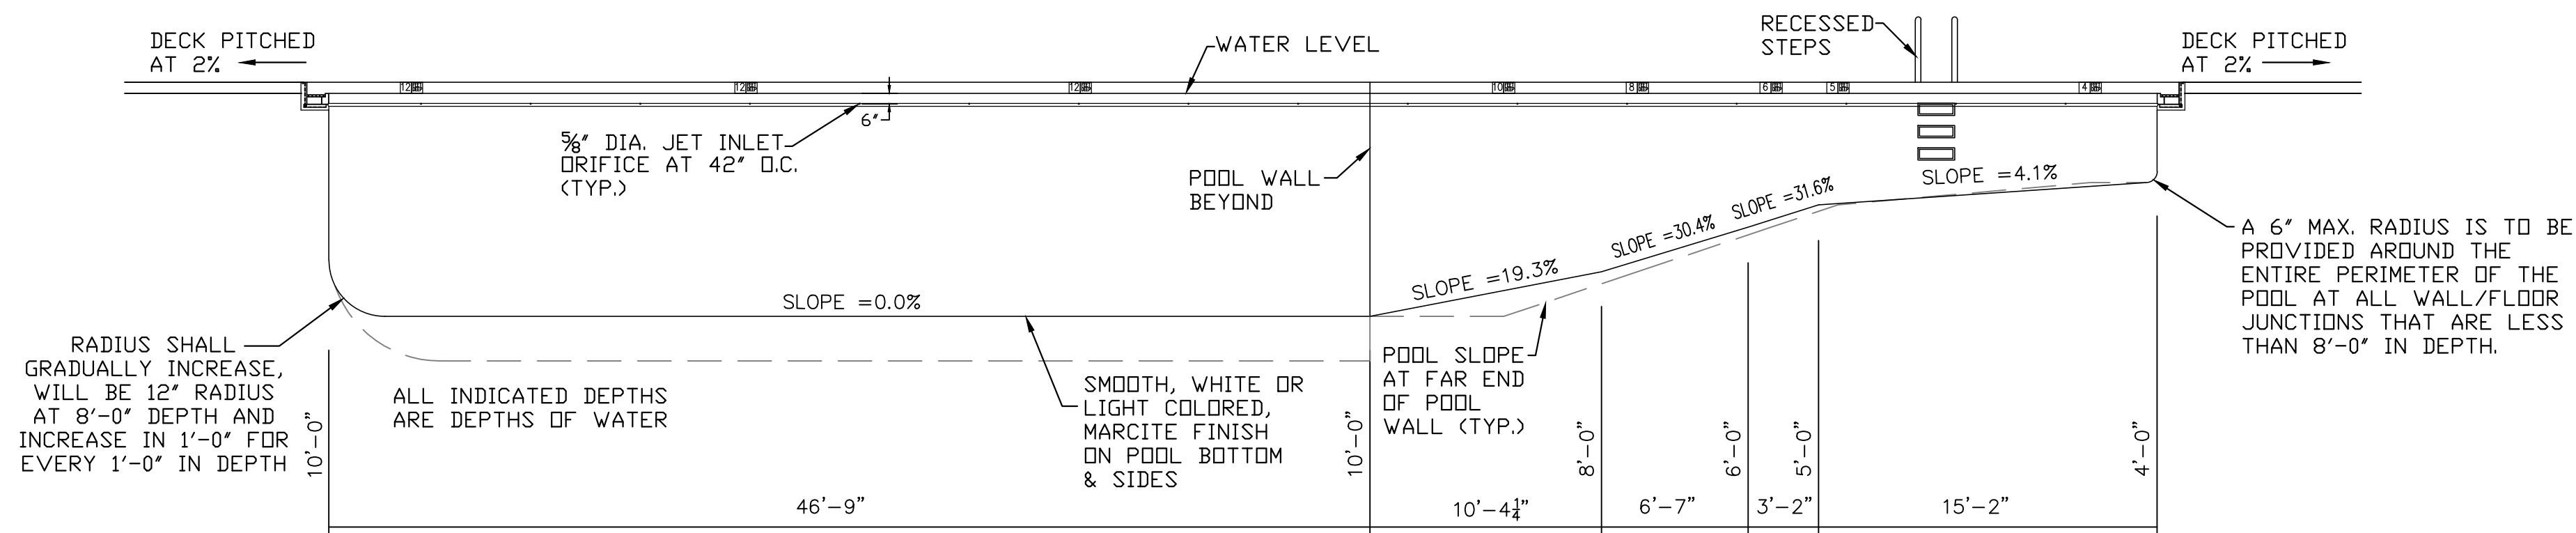

POOL SECTION VIEW C-C
SCALE: 1"=6'

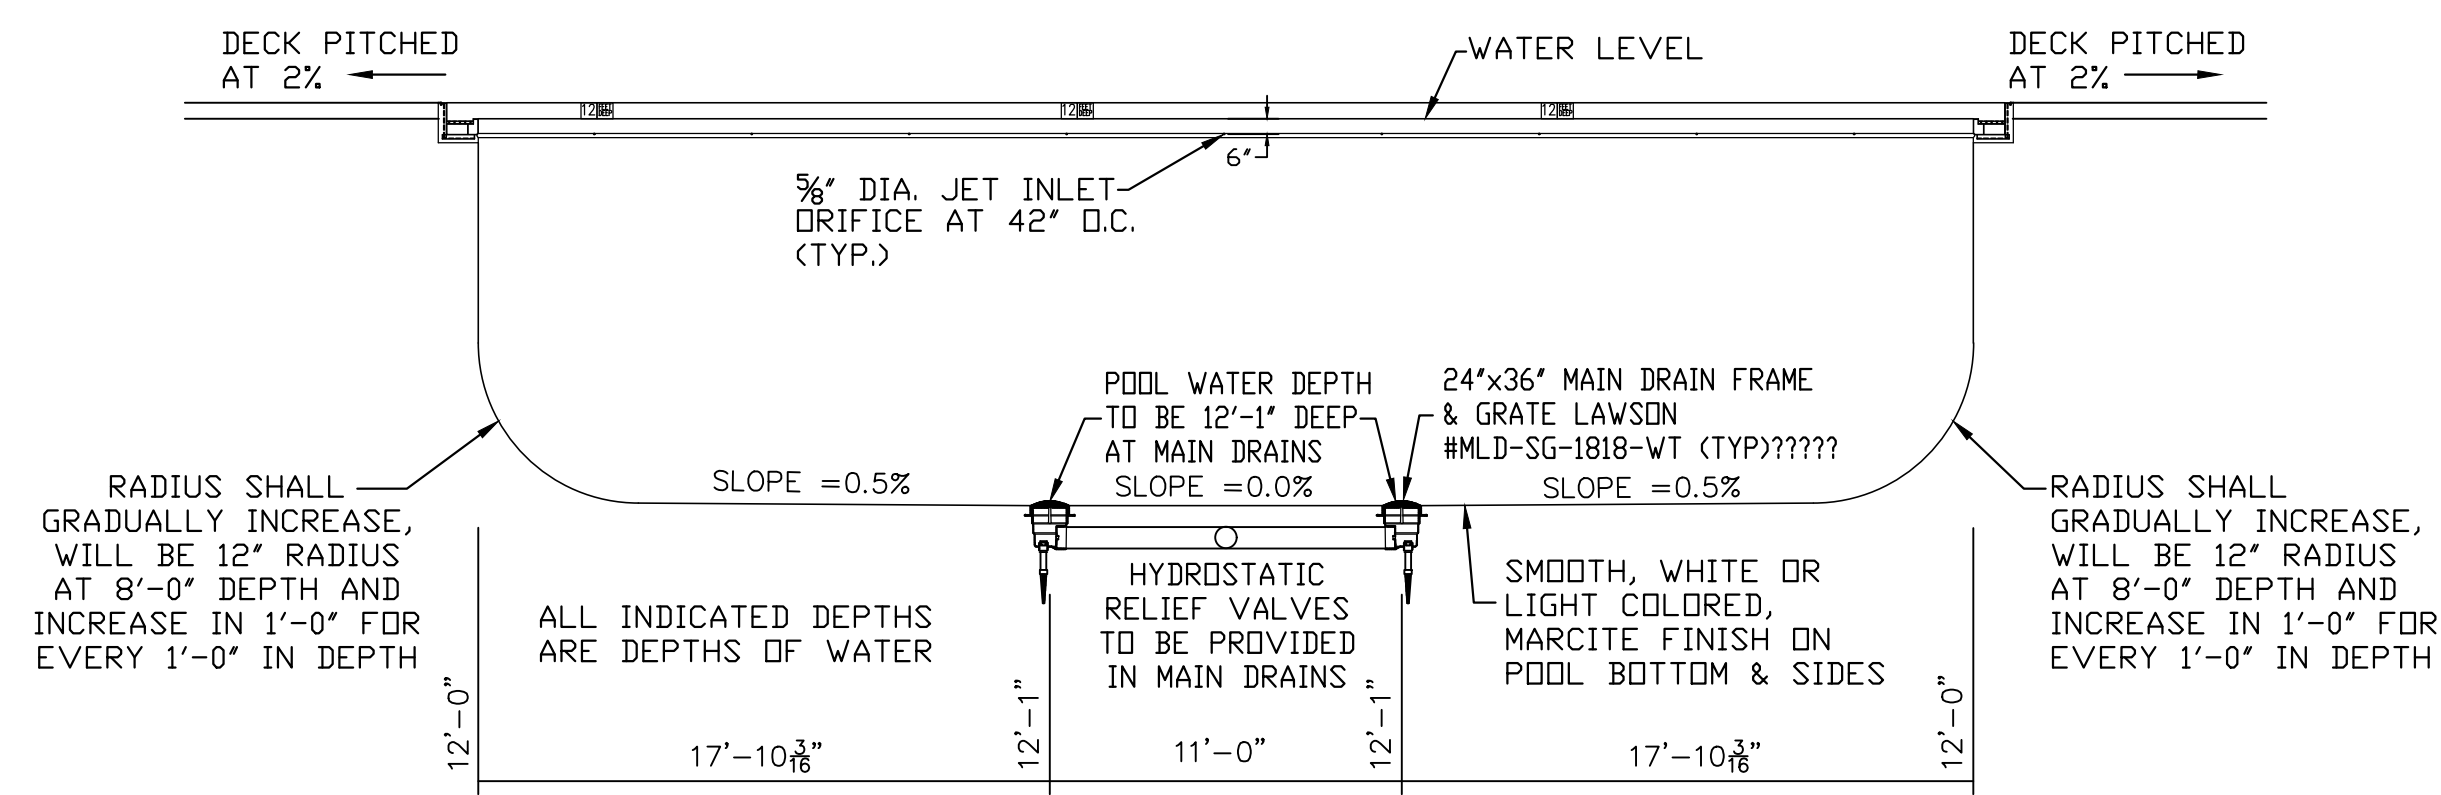

POOL SECTION VIEW D-D
SCALE: 1"=6'

FOR HEALTH DEPARTMENT APPROVAL

THIS SHEET IS INCOMPLETE AND INVALID WITHOUT EACH AND EVERY OTHER SHEET LISTED IN THE TITLE BOX UNDER THE HEADING O.C.H.D. SHEET NO. _ OF _ .

6/17/19	ORIGINAL PREPARATION DATE
DATE	DESCRIPTION
CENTRAL VALLEY SWIMMING POOL	
TOWNSHIP OF WOODBURY ORANGE COUNTY, NEW YORK	
SWIMMING POOL SECTION VIEWS	
DRAWING TITLE	
SIGNATURE _____ DATE _____	
UNAUTHORIZED ALTERATION OR ADDITION TO A PLAN BEARING A LICENSED LAND SURVEYOR'S OR PROFESSIONAL ENGINEER'S SEAL IS A VIOLATION OF SECTION 7209, SUB-DIVISION 2 OF THE N.Y. STATE EDUCATION LAW.	
JOHN PETROCCIONE P.E.	
LICENSE No. 078516 129 NEPTUNE DRIVE, MONROE, NEW YORK 10950 (845) 782-7725	
SCALE 1" = 6'	CAD REFERENCE WOODBURY CVP PLAN
PROJECT 19148.01	DWG. NO. 4 of 8
OCHD DWG. NO. 4 of 8	DWG. NO. 4 of 8